


FRONT ELEVATION BUILDING #2

SCALE: 1/4" = 1'-0"

IMPORTANT CONSTRUCTION NOTE:
FRONT BUILDING ROOF PITCH IS DIFFERENT
THAN REAR ROOF PITCH.

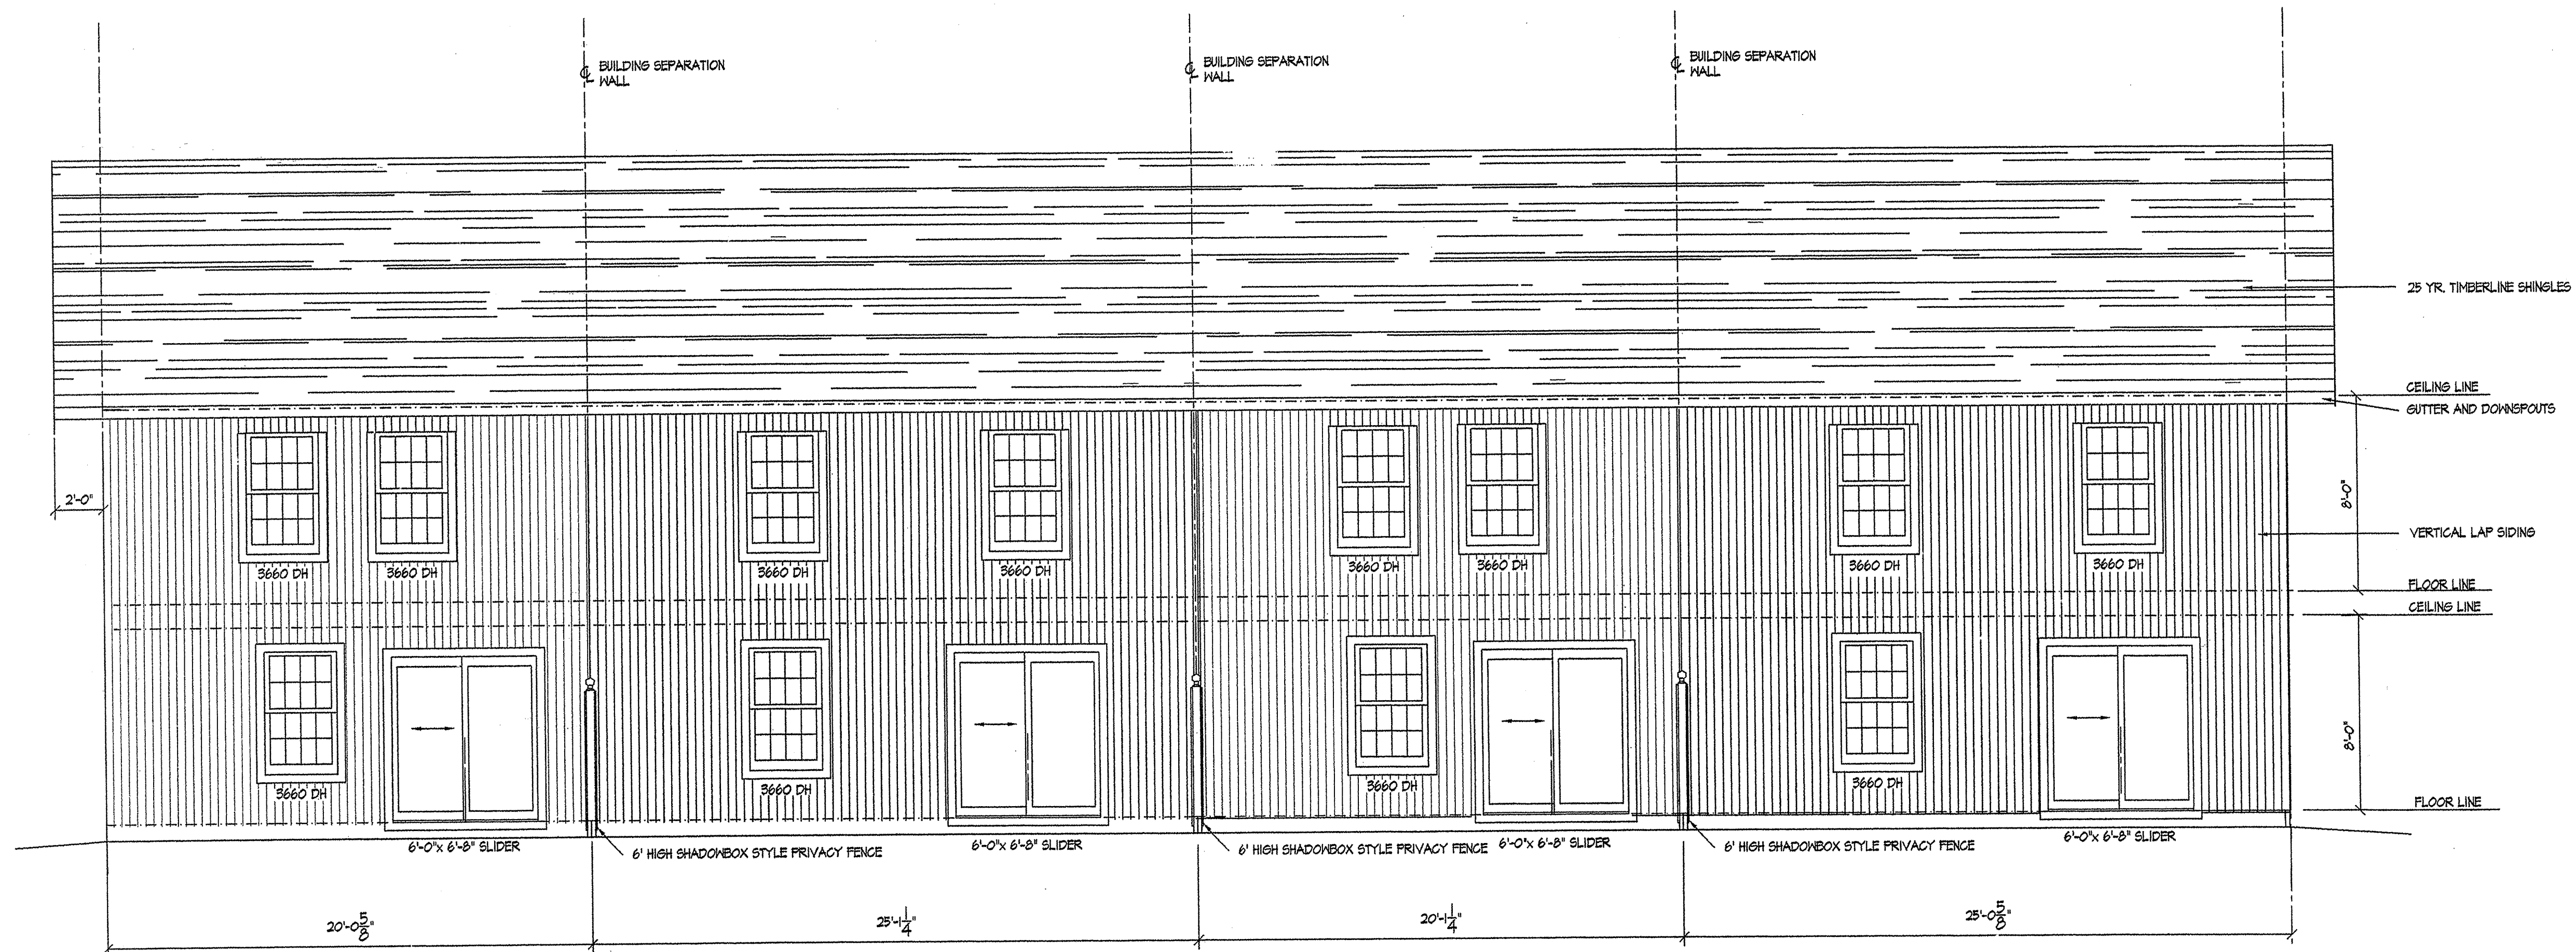

REAR ELEVATION BUILDING #2

SCALE: 1/4" = 1'-0"

FOR CONSTRUCTION