

RIGHT ENDWALL ELEVATION
SCALE: 1/4" = 1'-0"


NOTE: FRONT ROOF SLOPE IS DIFFERENT THAN REAR ROOF SLOPE.

25 YR. TIMBERLINE ASPHALT SHINGLES

GUTTER AND DOWNSPOUTS (ALL EAVES)

VERTICAL LAP SIDING

GRADE

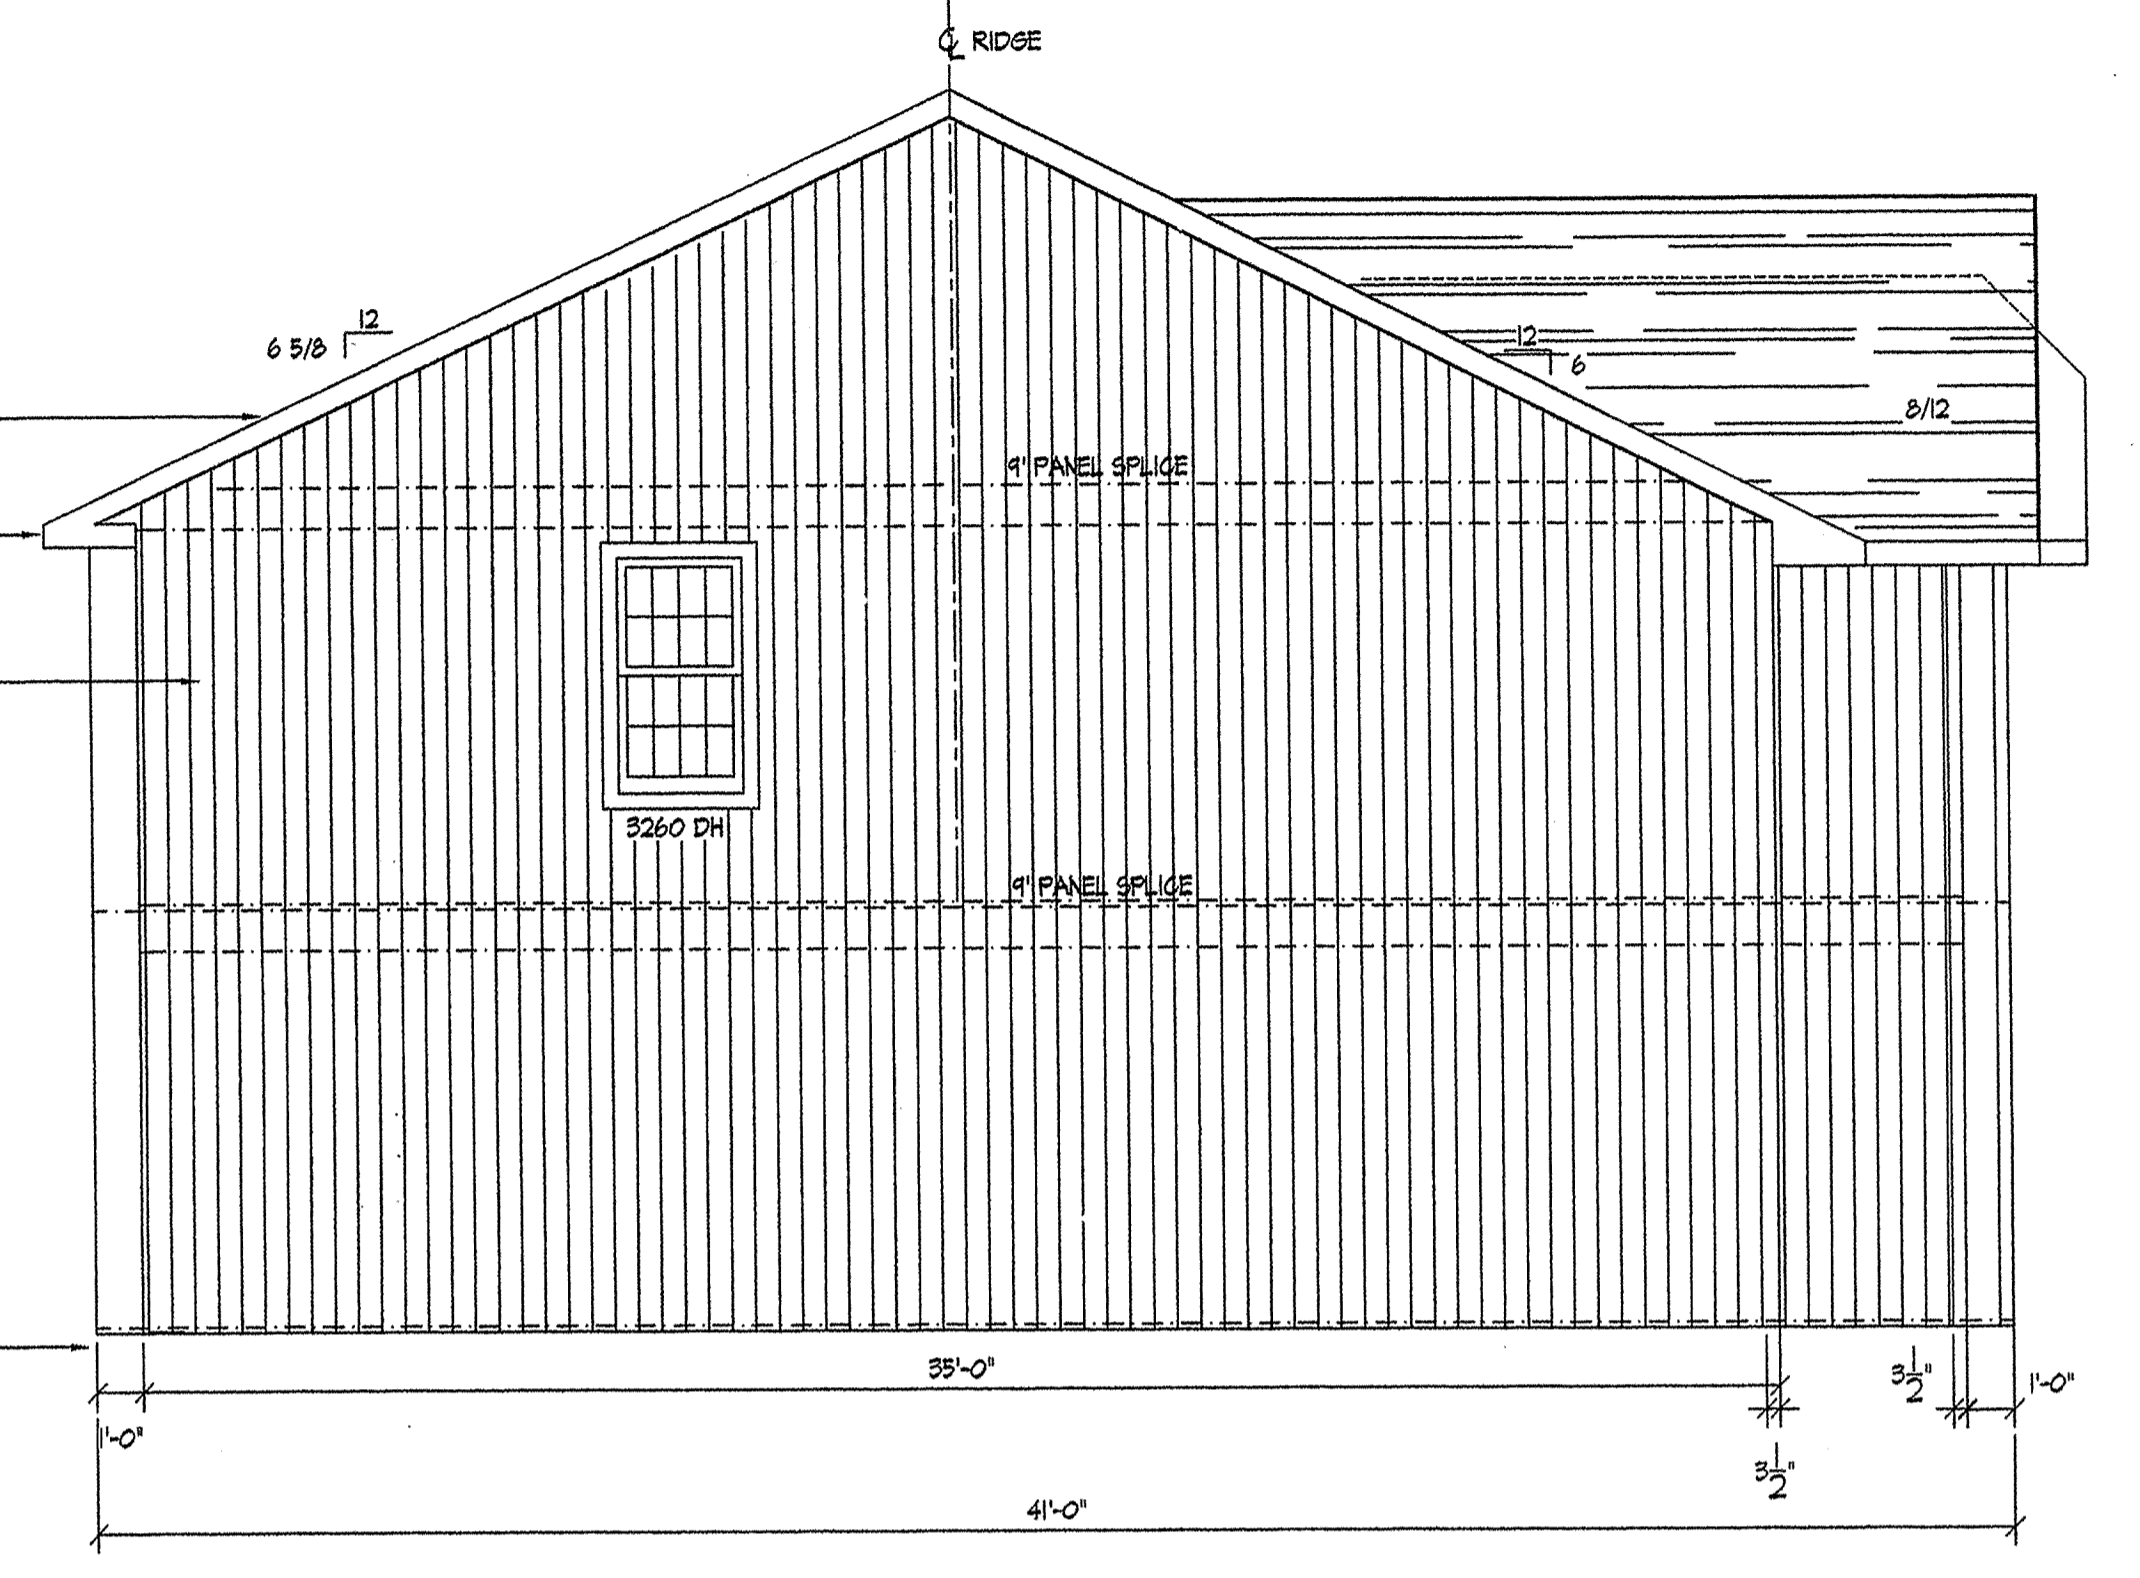

LEFT ENDWALL ELEVATION
SCALE: 1/4" = 1'-0"

FOR CONSTRUCTION